


CH-MOD

TERRITORY



Mumbai

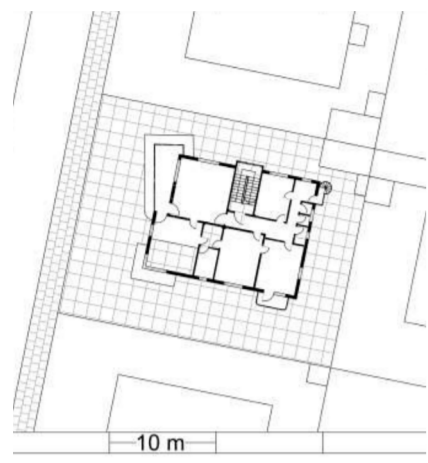

These were the first rented apartments in the city developed by private owners for the educated Indian families. The types showed generous spaces with in the houses with small shared spaces to include entrance corridors and staircases



MODULES

CREATIVE CLUSTER (A)



Workshop+ apartments


There are 3 levels of individual apartments and workshop for the master-classes and training

Gallery

There are gallery for paintings, sculptures etc. Exhibition can be located around apartments.


Creative classes+ apartments

This is a space for theatrical art, singing and dance. Individual apartments are located above this space.

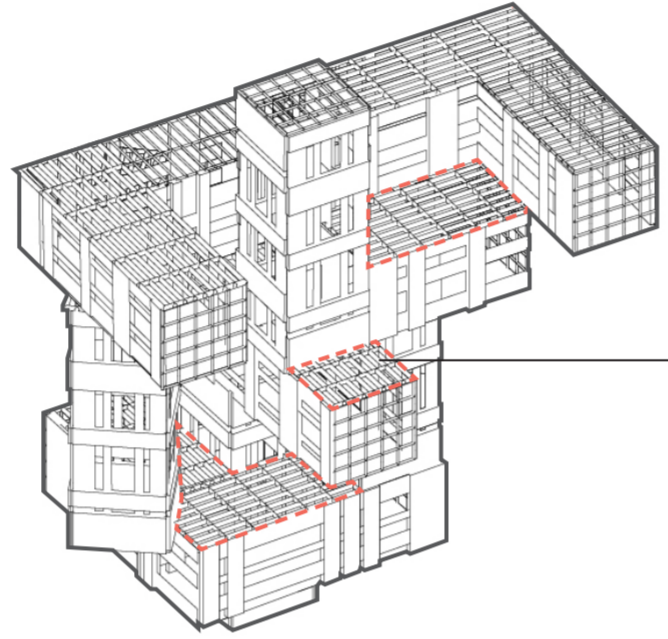


Scene

All art modules are united and create a common space for all people. It is an open area like a scene for performance or lecture

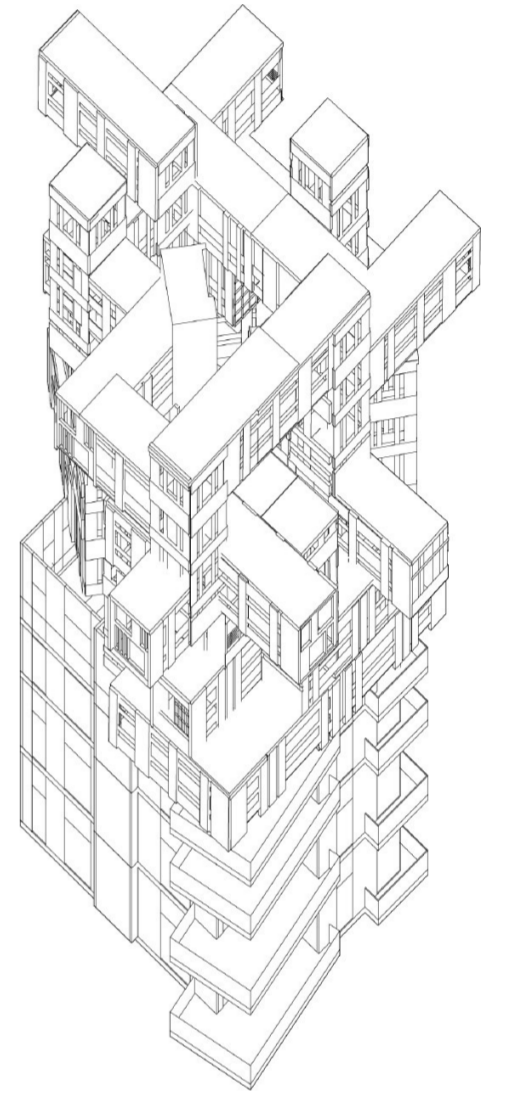

URBAN FARM (B)

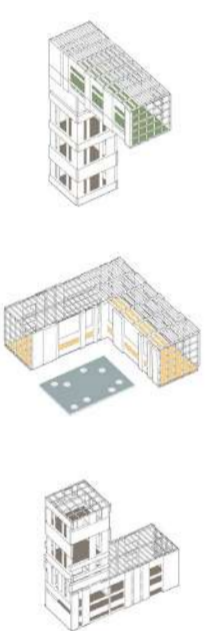

Vertical garden+ apartments


There are 3 levels of individual apartments and garden on a roof. People can grow plants or vegetables for themselves

Shared kitchen

This is a big kitchen for everyone. People have a chance to cook together and share experience.


Apartments

There are 3 levels of apartments for two families and one common room for communication.

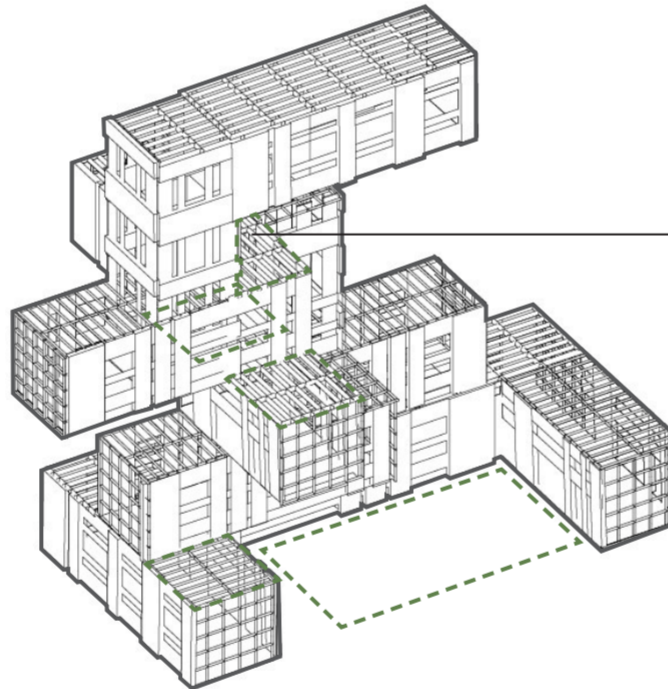


Farm and «table for the dinner»

This is a big space, there people communicate with each other, can have a dinner or lunch together

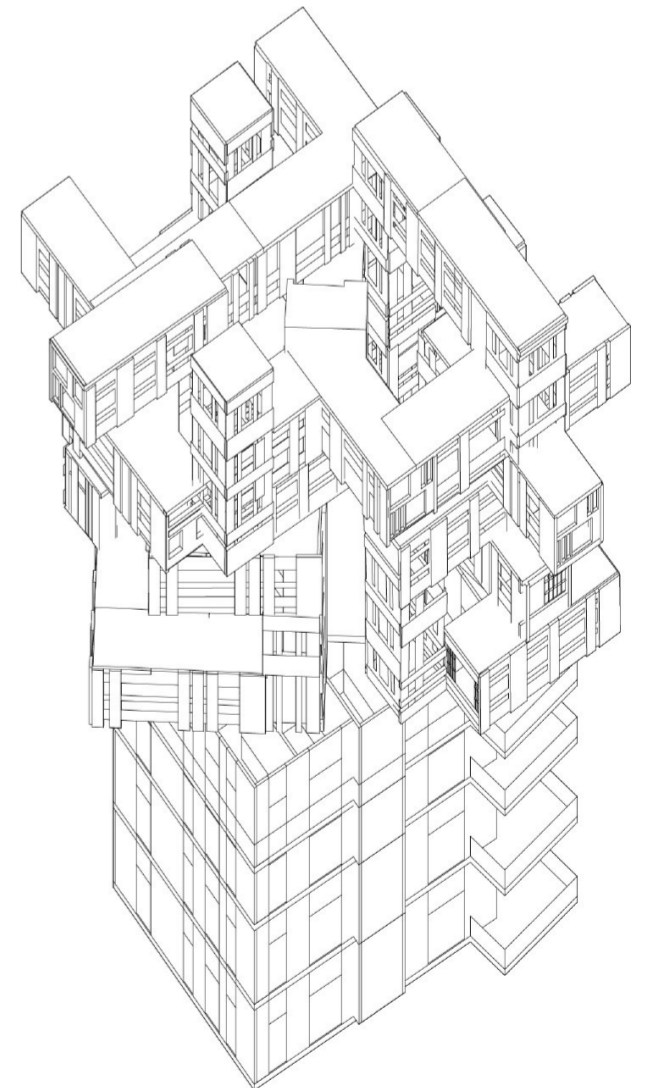

EDUCATIONAL PLATFORM (C)

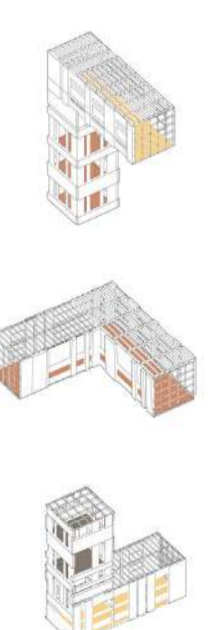

Medialibrary +library


This is a new space for education. People can get information, read and communicate.

Day care center

There are center for children and older people. They can learn, play together. This is a big experience for everyone.

Educational center+ apartments


There are educational center for children.

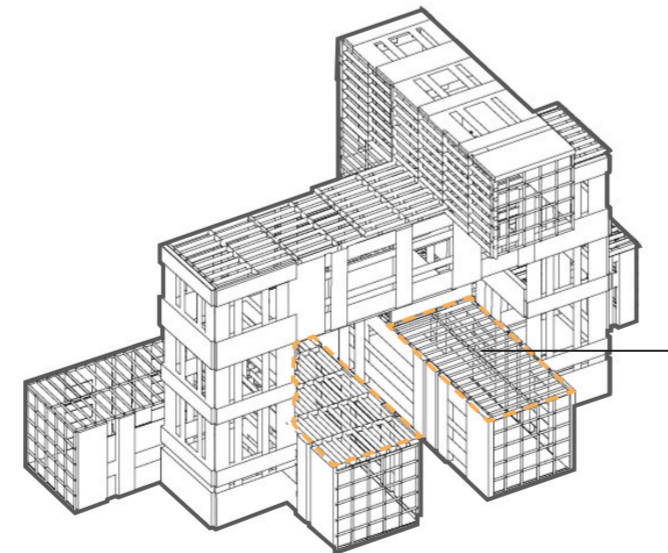


Playground

There are new areas for playing. Children and older people can spend some time together.



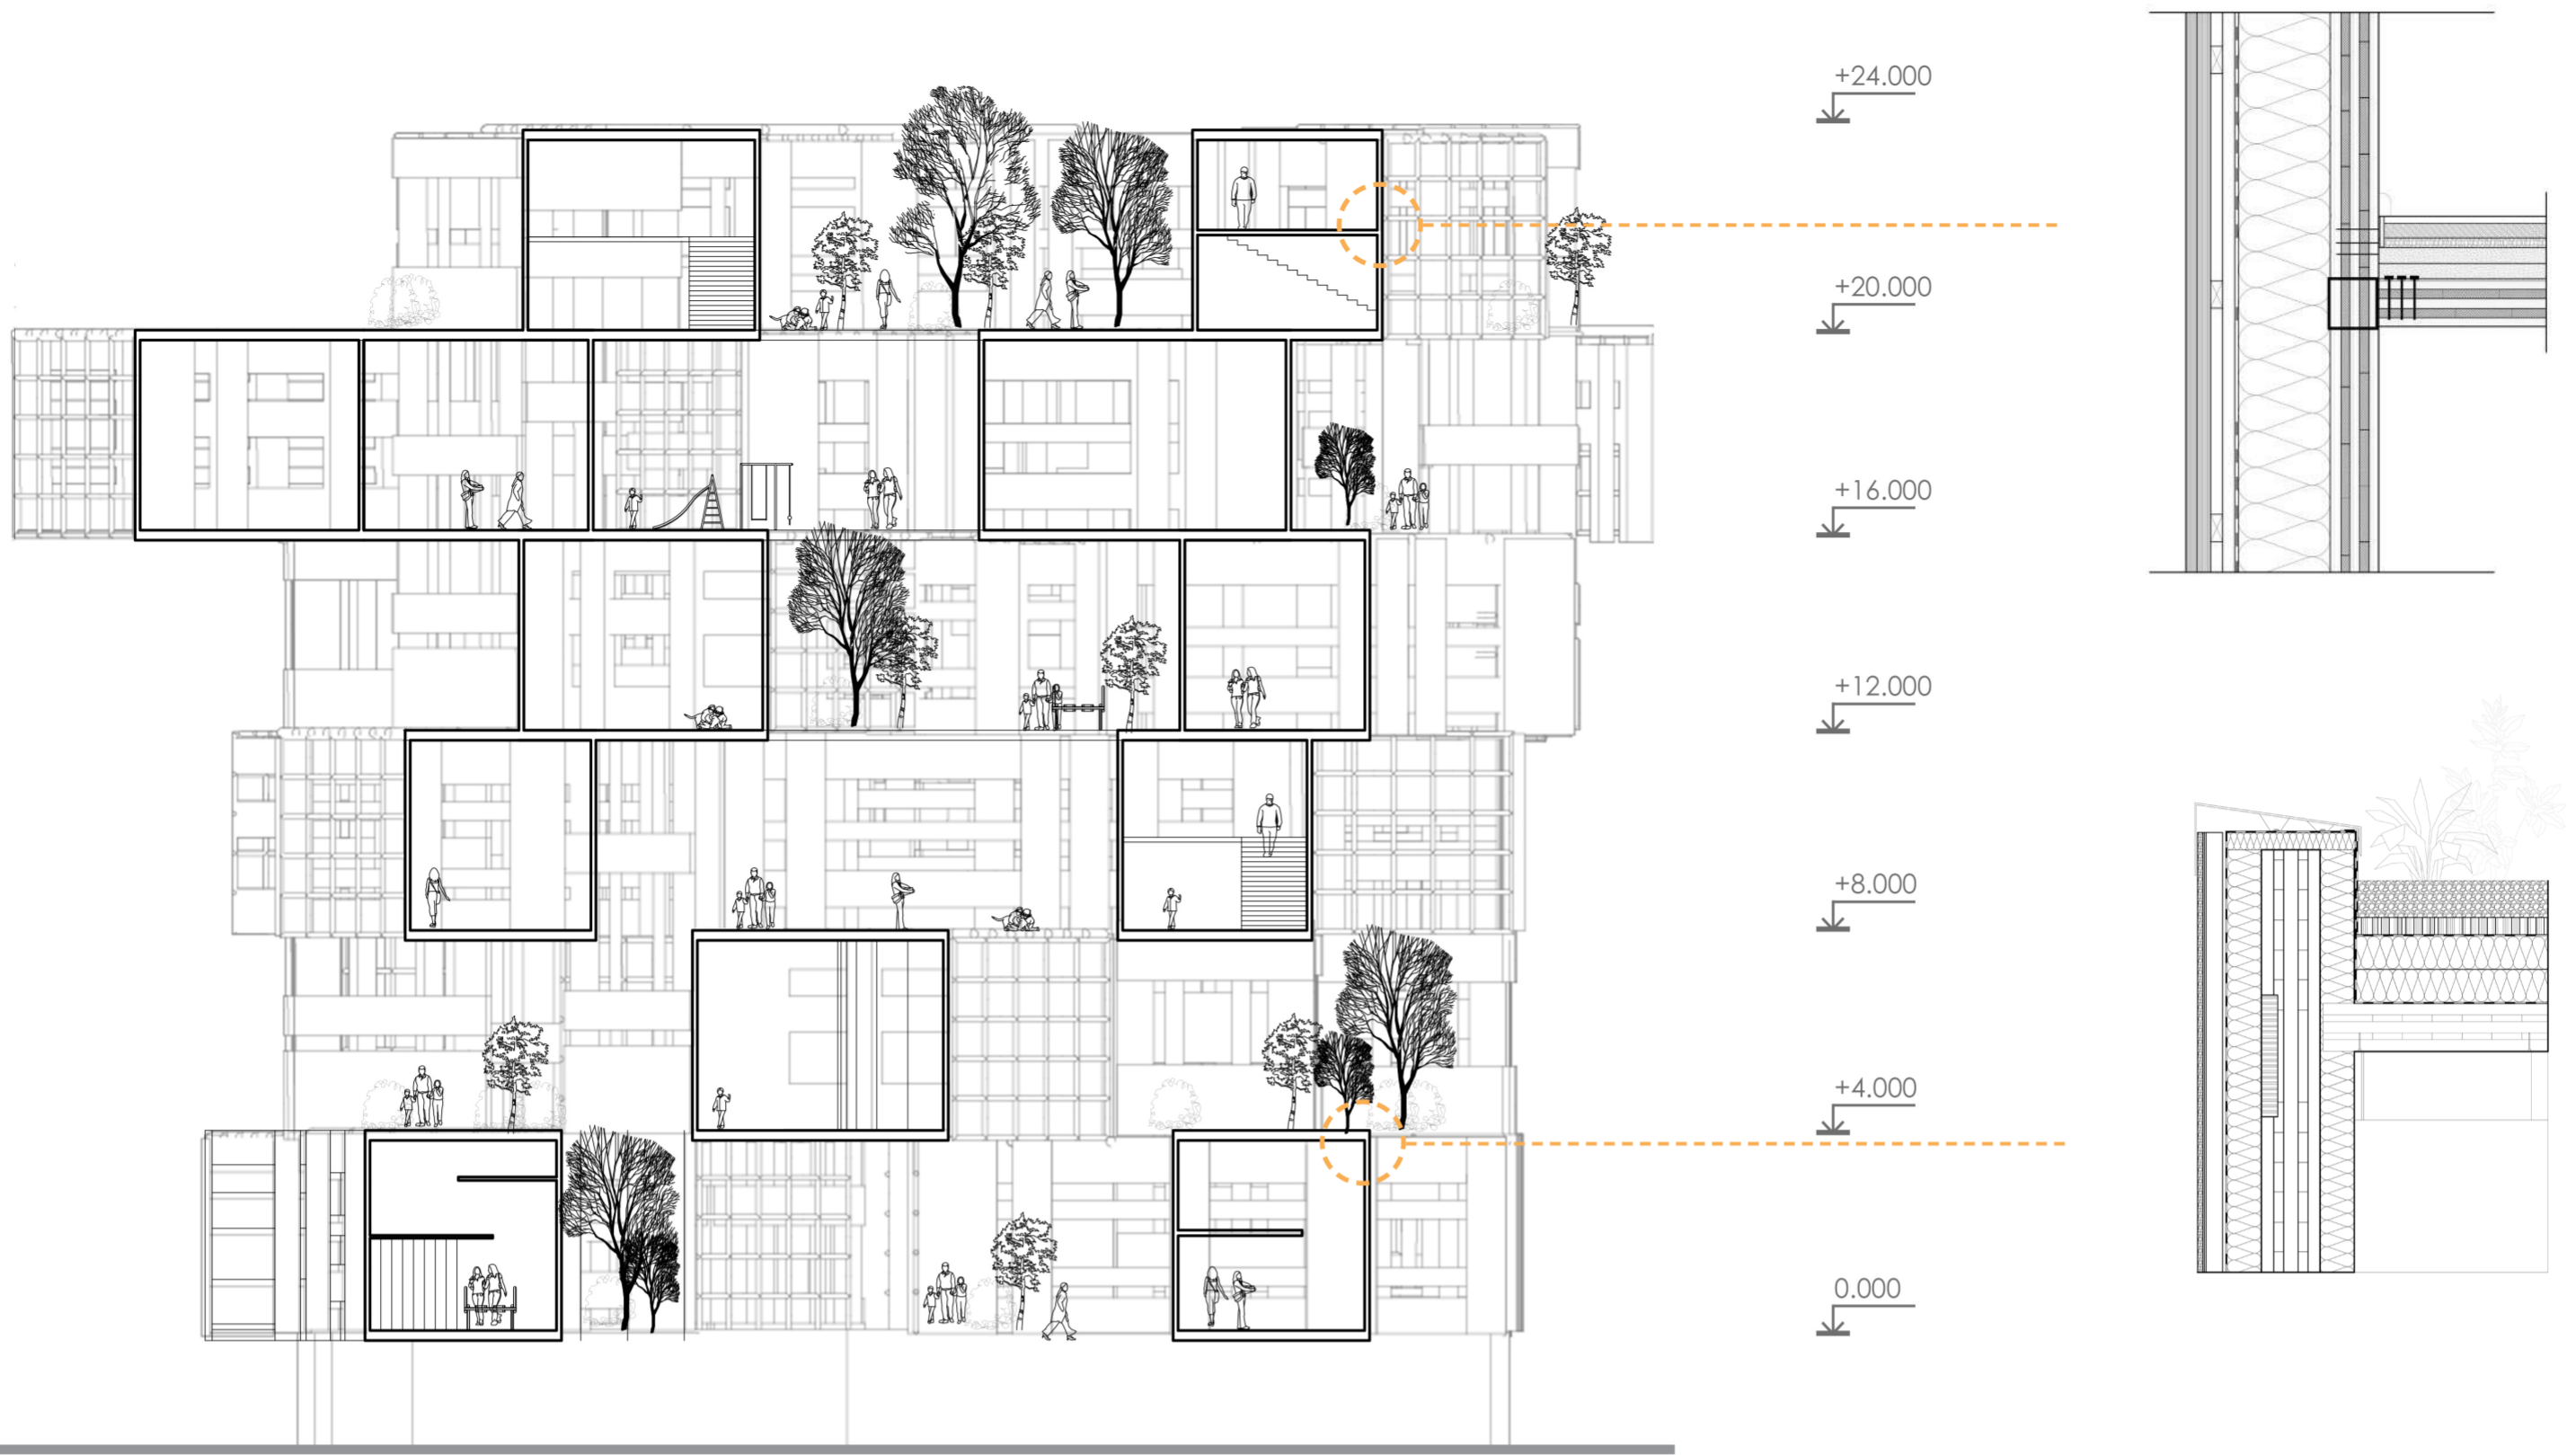


Section

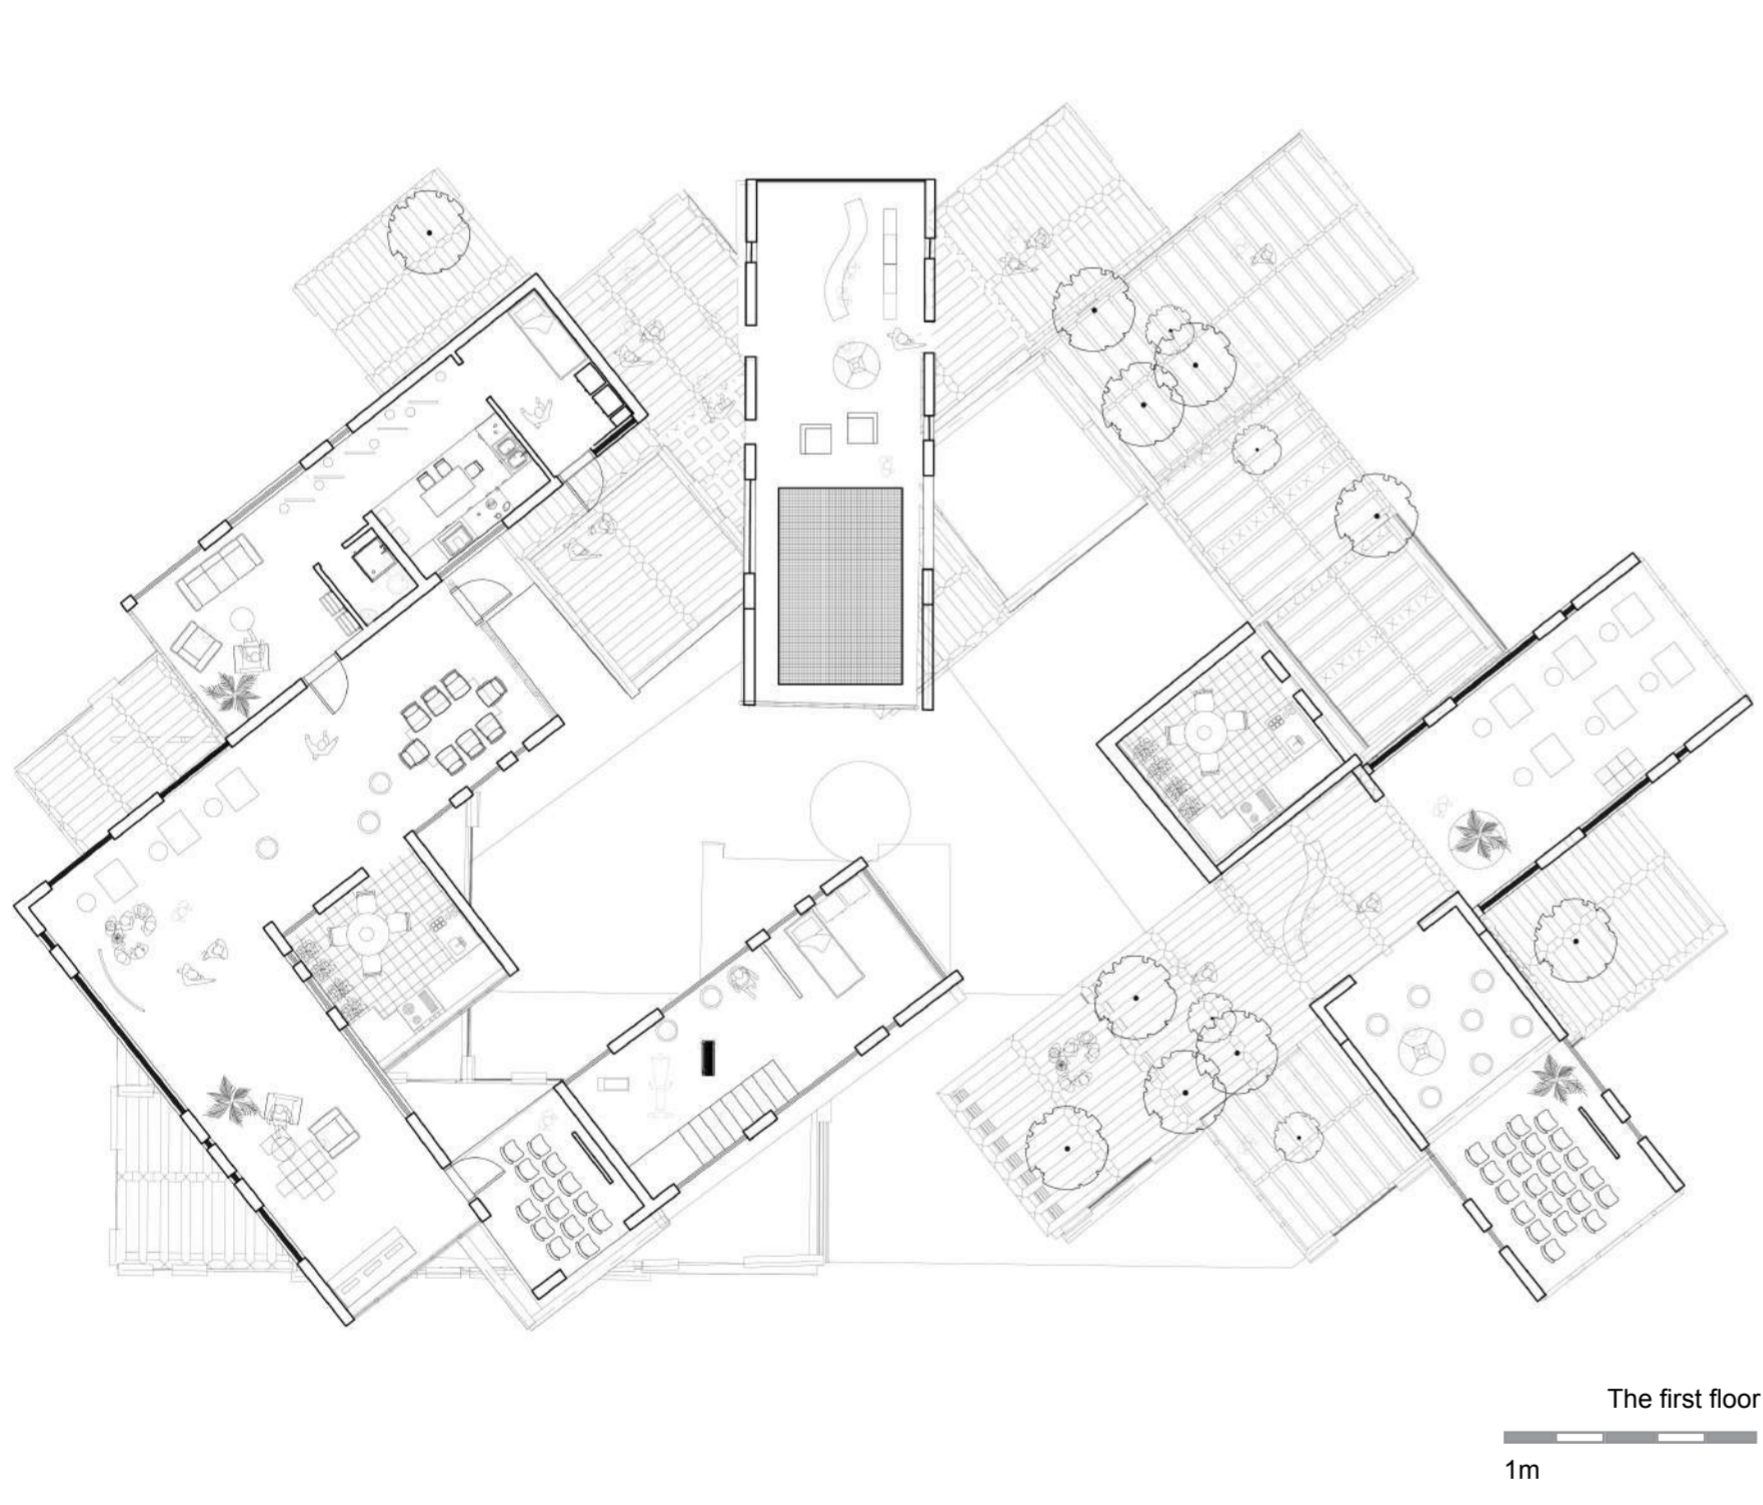


The first floor

1m

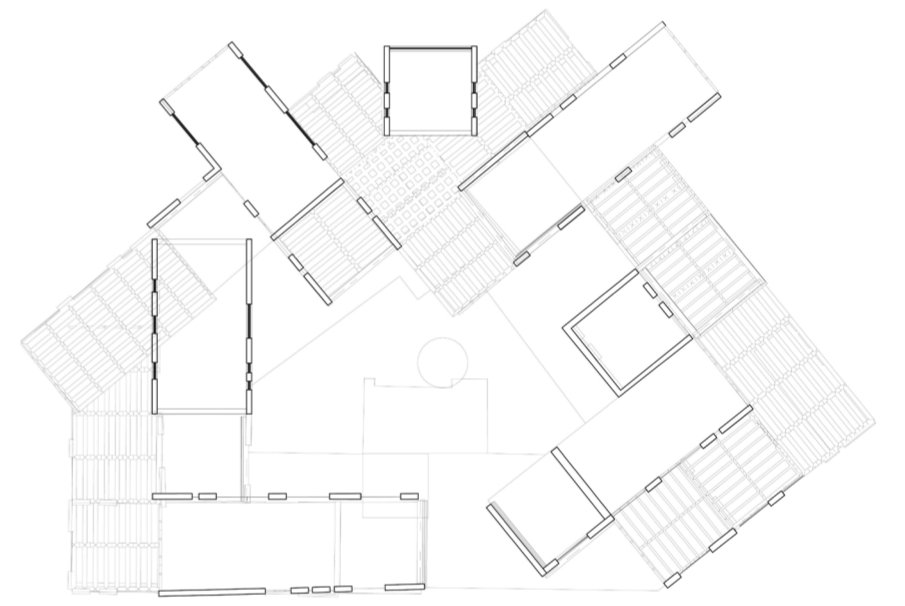

The second floor


1m

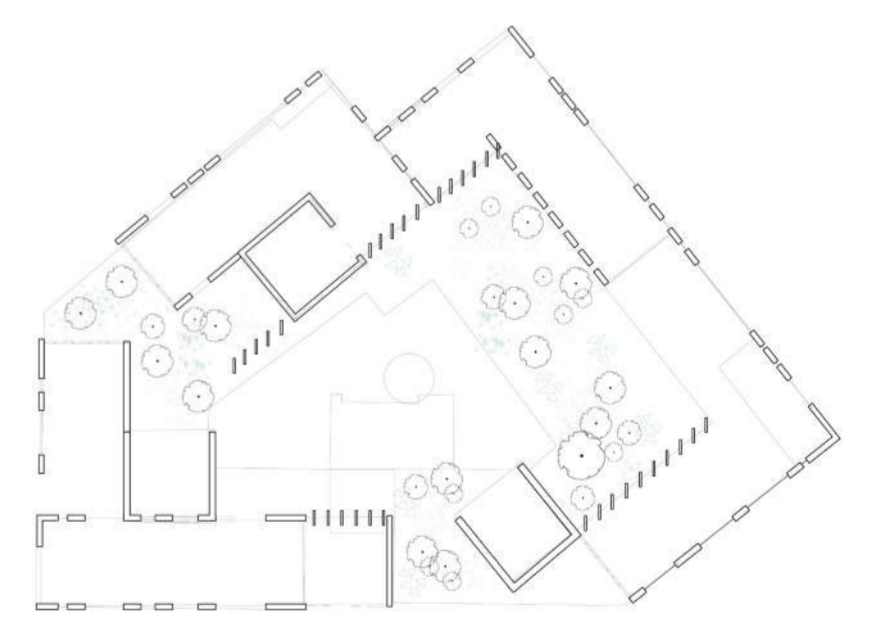


The fourth floor

1m


MODULES OF FACADES

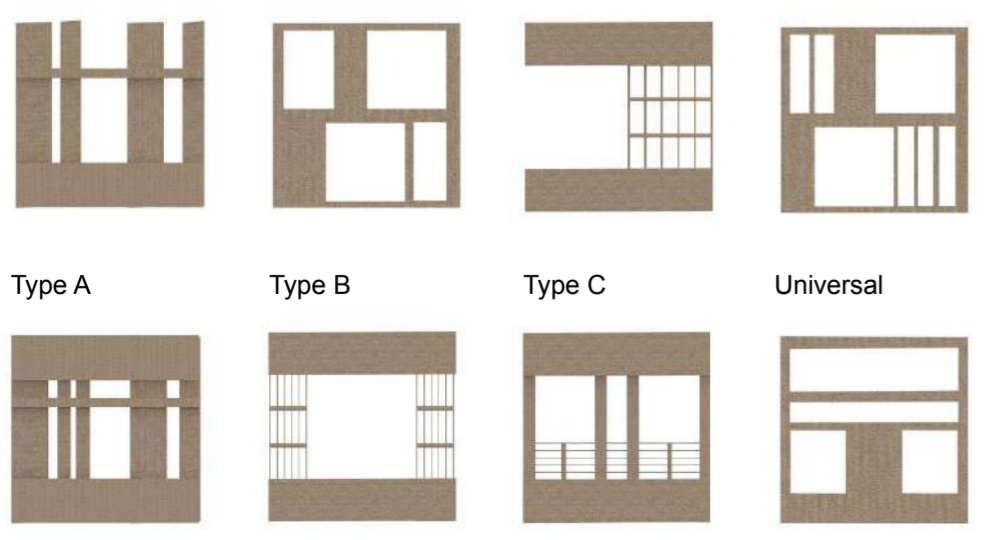

Type A Type B Type C Universal

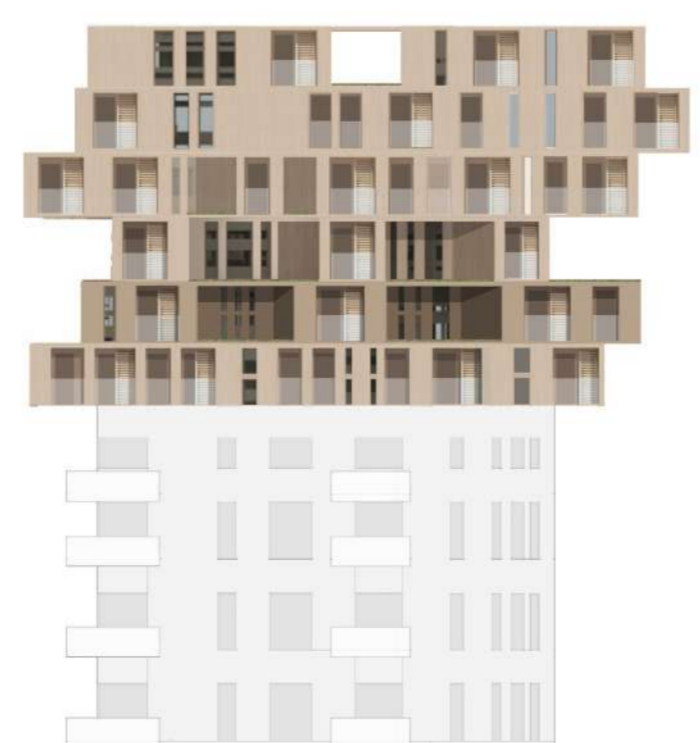

+24.000
+20.000
+16.000
+12.000
+8.000
+4.000
0.000

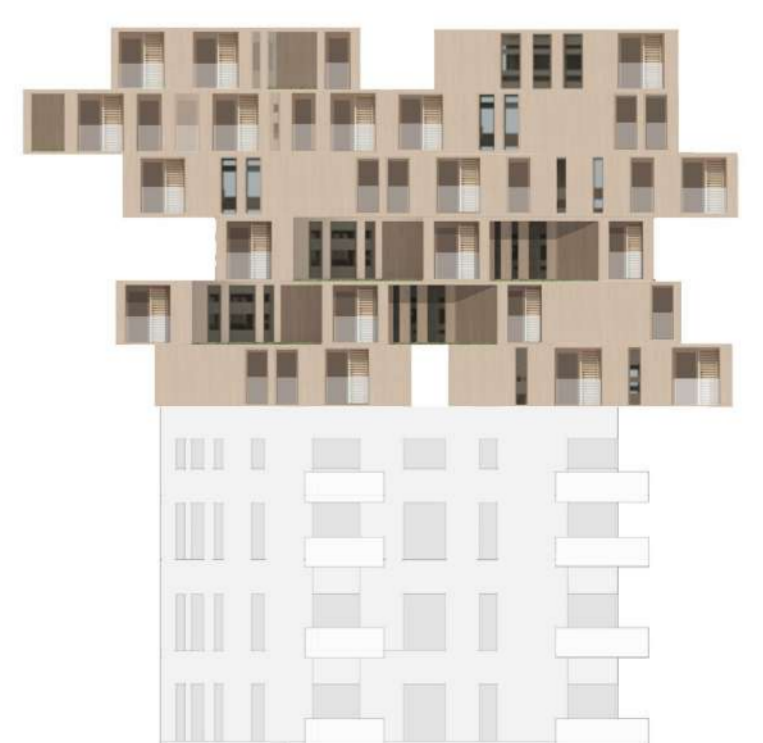

facades